


PROPRIETARY  
THIS DRAWING CONTAINS CONFIDENTIAL INFORMATION  
PROPRIETARY TO SUNRISE SYSTEMS INC. IT MUST NOT BE  
REPRODUCED OR DISCLOSED TO OTHERS OR USED IN ANY  
OTHER WAY, IN WHOLE OR IN PART EXCEPT AS AUTHORIZED  
IN WRITING BY SUNRISE SYSTEMS INC.

# 32H PIXEL 9.6-INCH CHARACTER RIGID CABINET LED DISPLAY


REVISIONS					
REV	ECO	DESCRIPTION	DRAFT	DATE	APPROVED
A		INITIAL RELEASE	SJB	2/8/15	
B		WAS 34FT	SJB	6/9/15	
C		ADDED NOTE	SJB	12/17/15	
D		REVISED NOTES	SJB	3/28/16	

DATA ENTRY  
6'-0" RJ45/CAT 5 CABLE

8'-0" LONG REMOVABLE 120VAC  
RIGHT ANGLE POWER CORD  
IEC-320, C13 X NEMA-5-15P

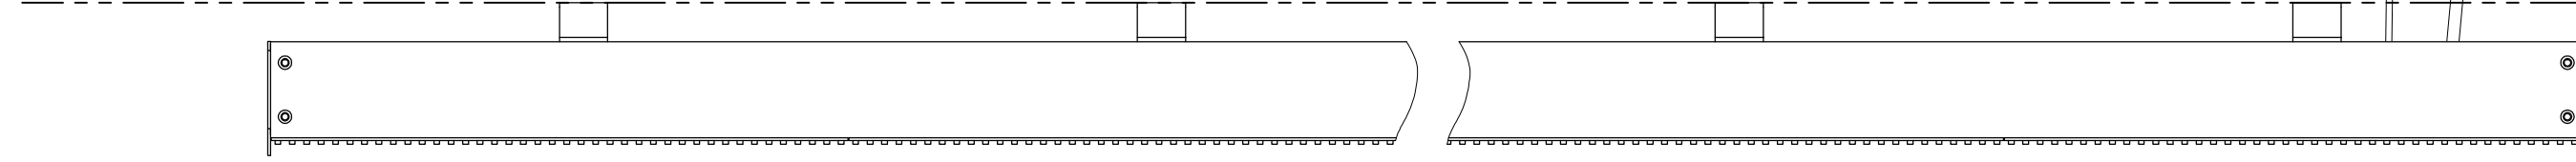


TOP VIEW

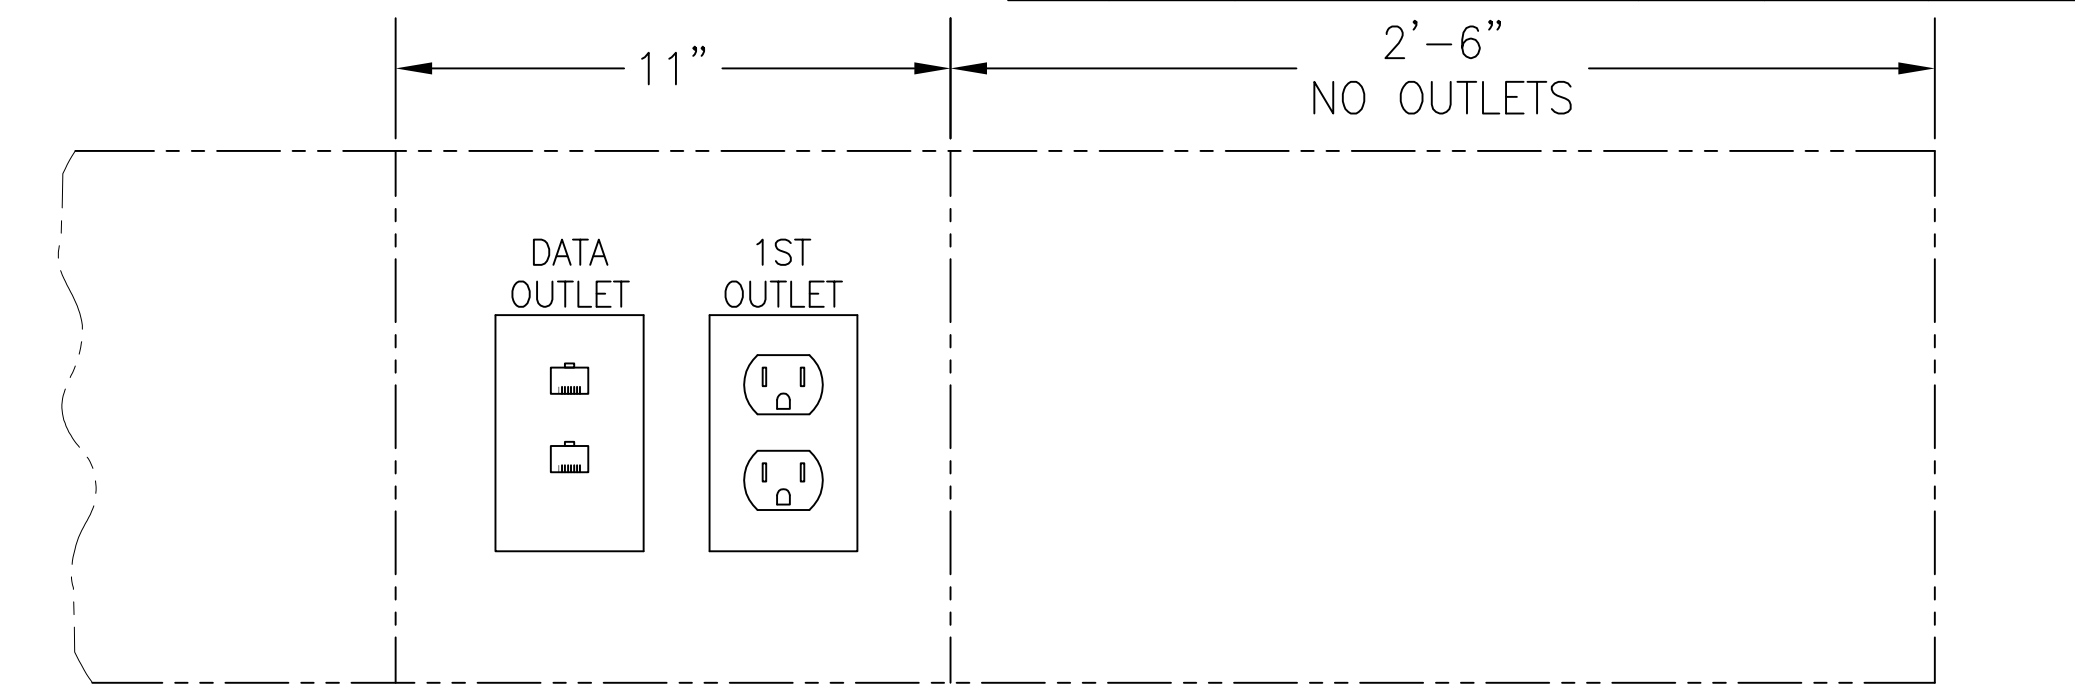



POWER OUTLET LOCATION

RIGHT END OF SIGN  
LOOKING FROM THE FRONT

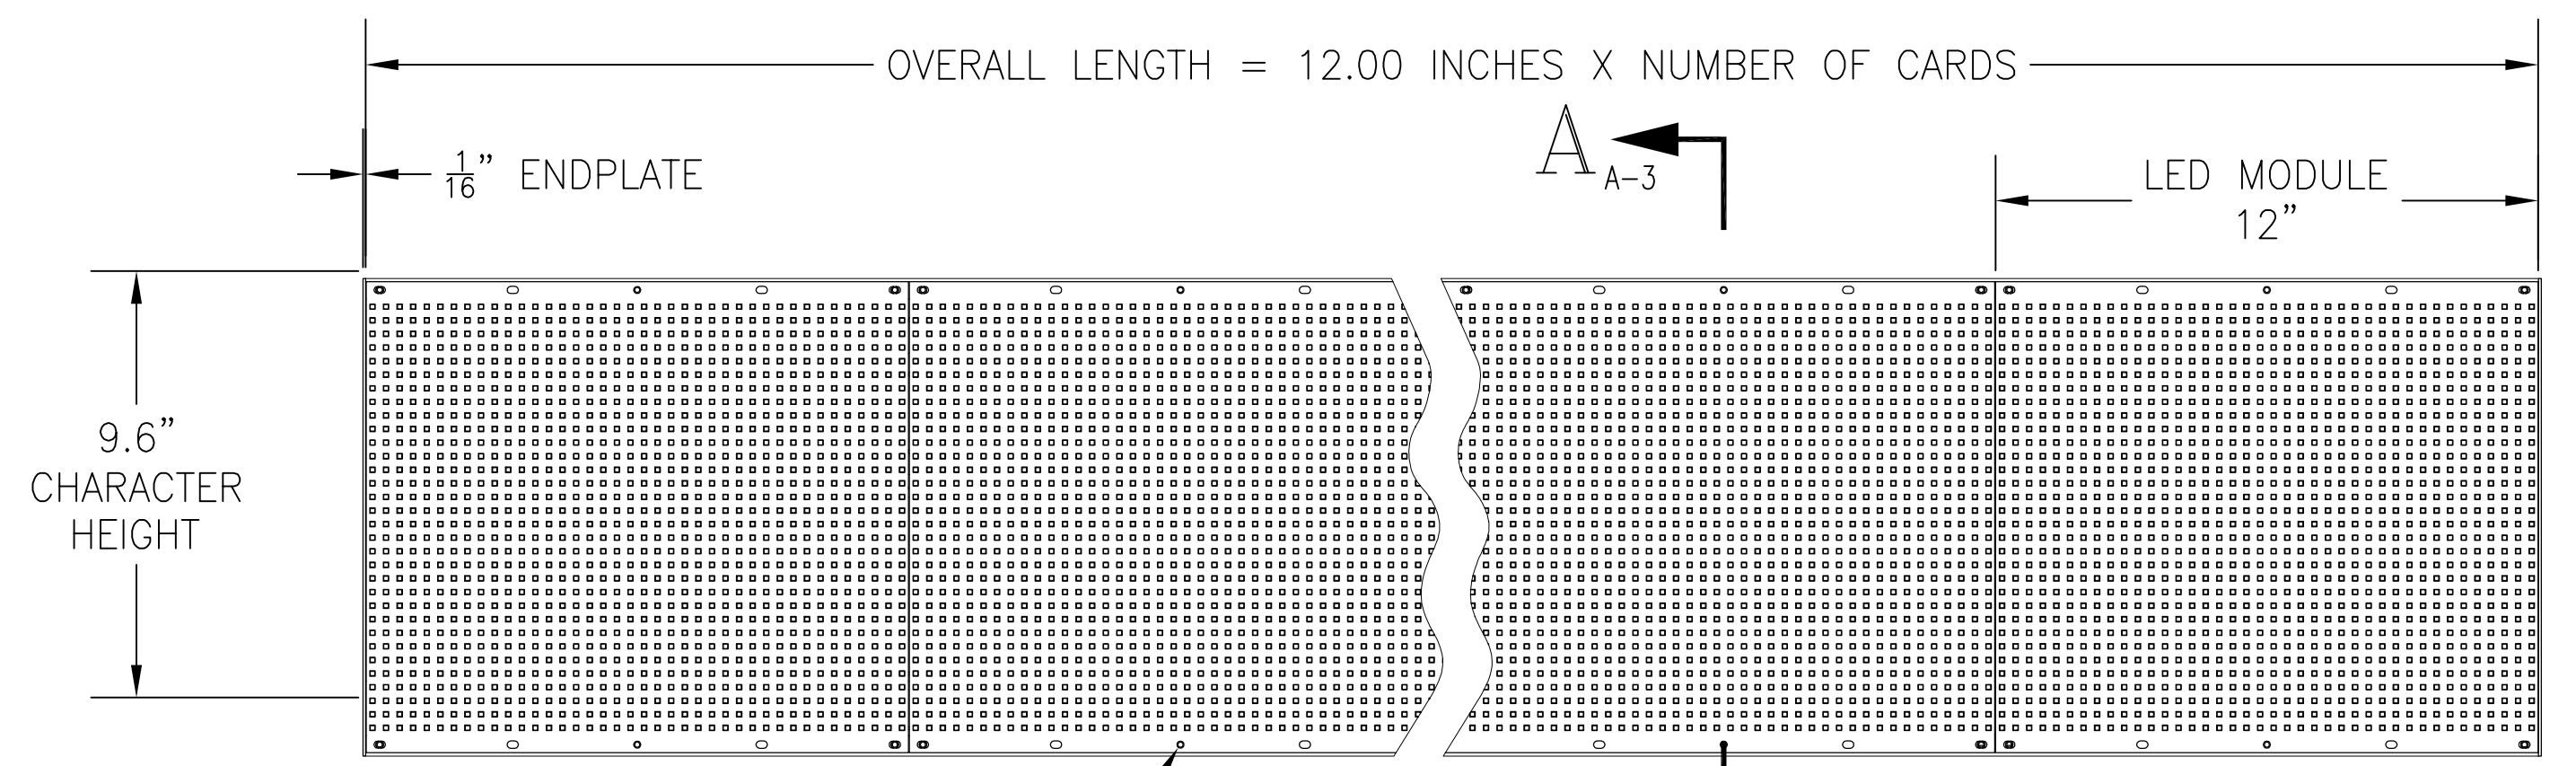

FRONT VIEW

TO REMOVE LED MODULE  
UNSCREW (6) #4-40 FLAT HEAD SCREWS  
DO NOT LET MODULE HANG BY PATCH CABLES  
AS THIS CAN CAUSE DAMAGE

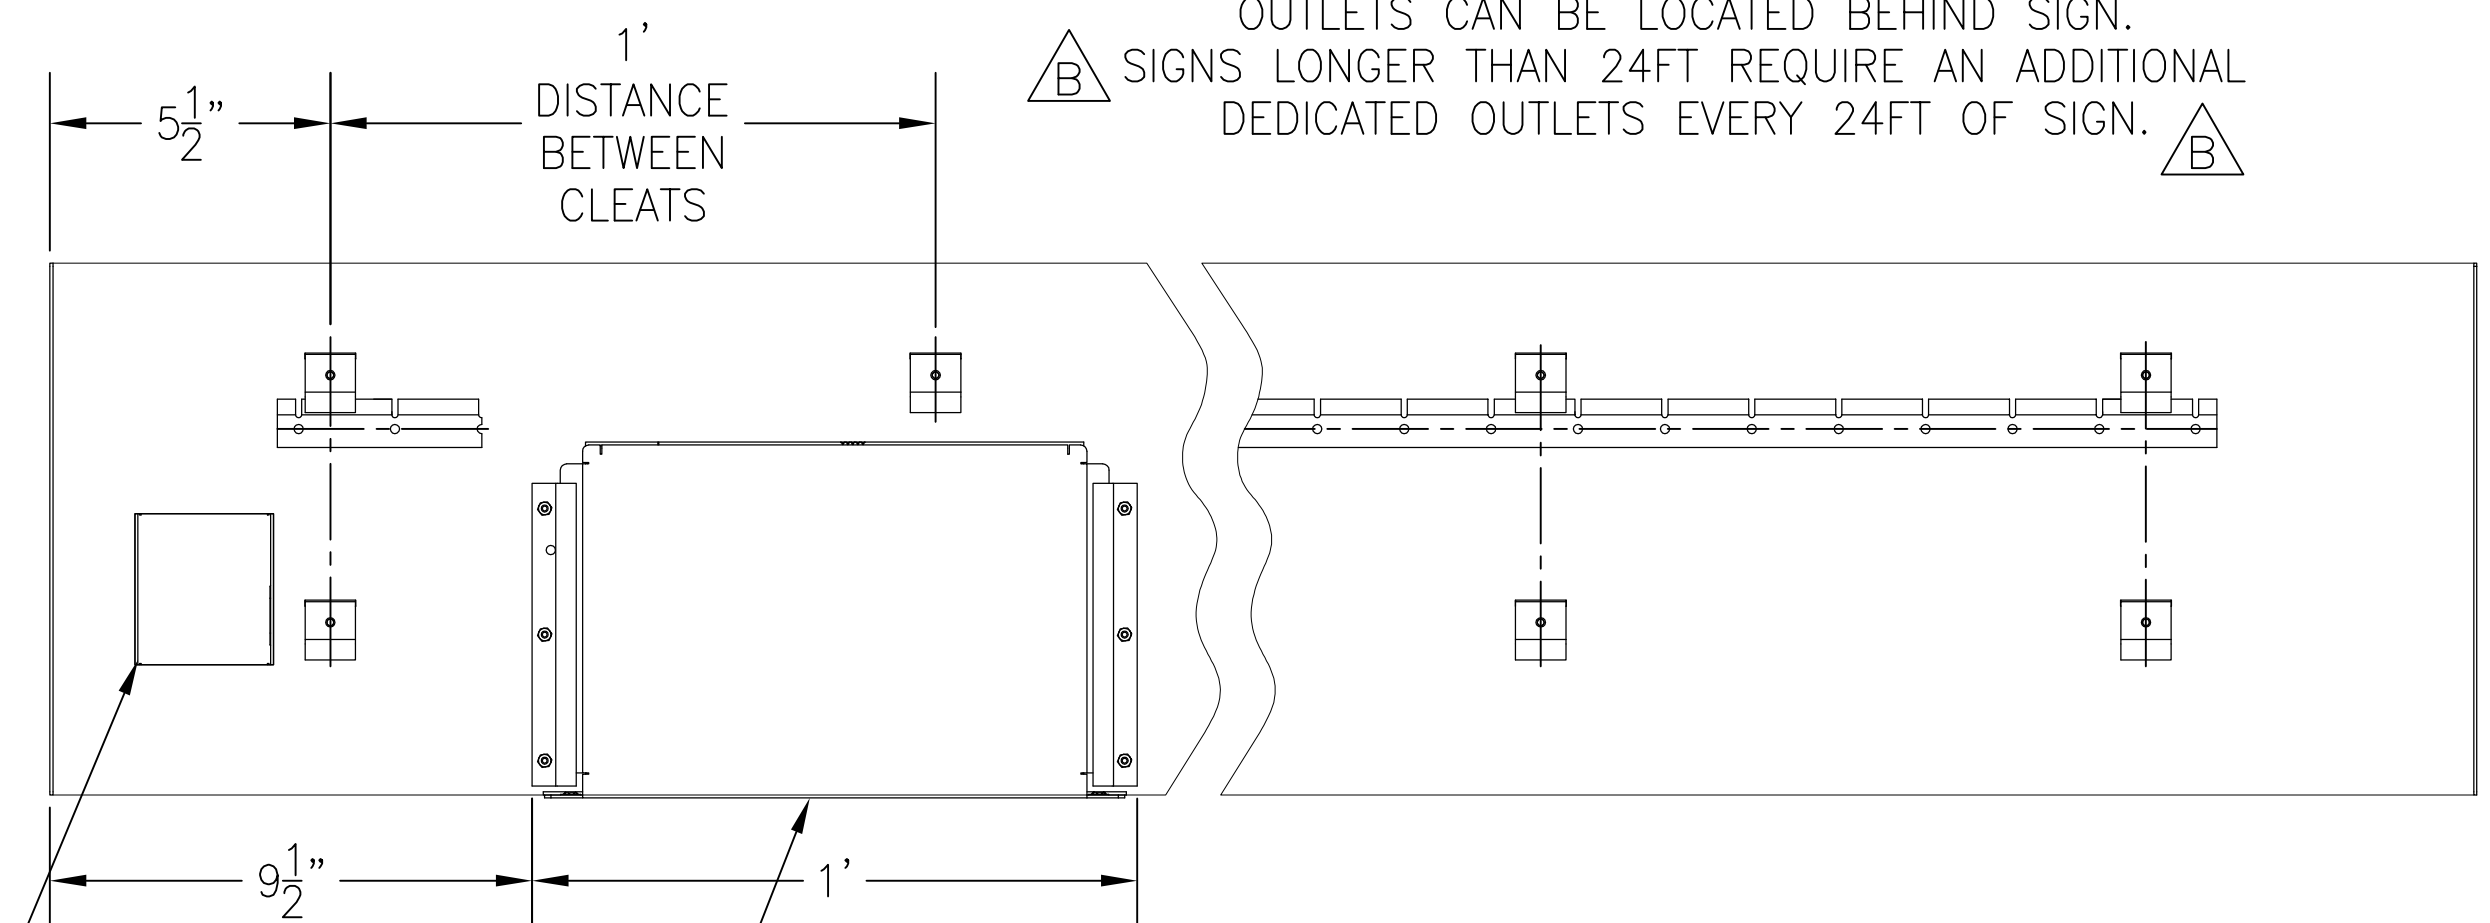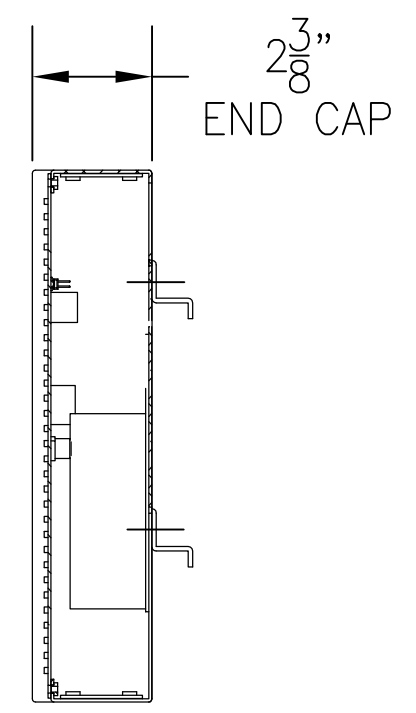

REAR VIEW

OUTLETS CAN BE LOCATED BEHIND SIGN.  
SIGNS LONGER THAN 24FT REQUIRE AN ADDITIONAL  
DEDICATED OUTLETS EVERY 24FT OF SIGN.

DATA ENTRY (ETHERNET)  
RJ45 CONNECTOR  
ETHERNET NEEDED ONLY @ BEGINNING OF SIGN

POWER CORD ENTRY - IEC CONN

DATA/POWER ACCESS ON RIGHT SIDE  
WHEN FACING FRONT OF TICKER.  
SEE POWER OUTLET LOCATION  
ABOVE FOR MORE INFO.


POWER SWITCH  
ACCESSED BY TWO HOLES  
IN BOTTOM OF CHASSIS

ISOMETRIC D-D ZONE C-3  
TYP

ETHERNET NEEDED ONLY @ BEGINNING OF SIGN

TO ACCESS NUC:  
1. TURN FASTENERS  
2. SLOWLY SLIDE DRAWER DOWNWARD

1/2" MIN  
DISTANCE REQ'D  
ABOVE SIGN  
FOR INSTALLSTION  
OR REMOVAL

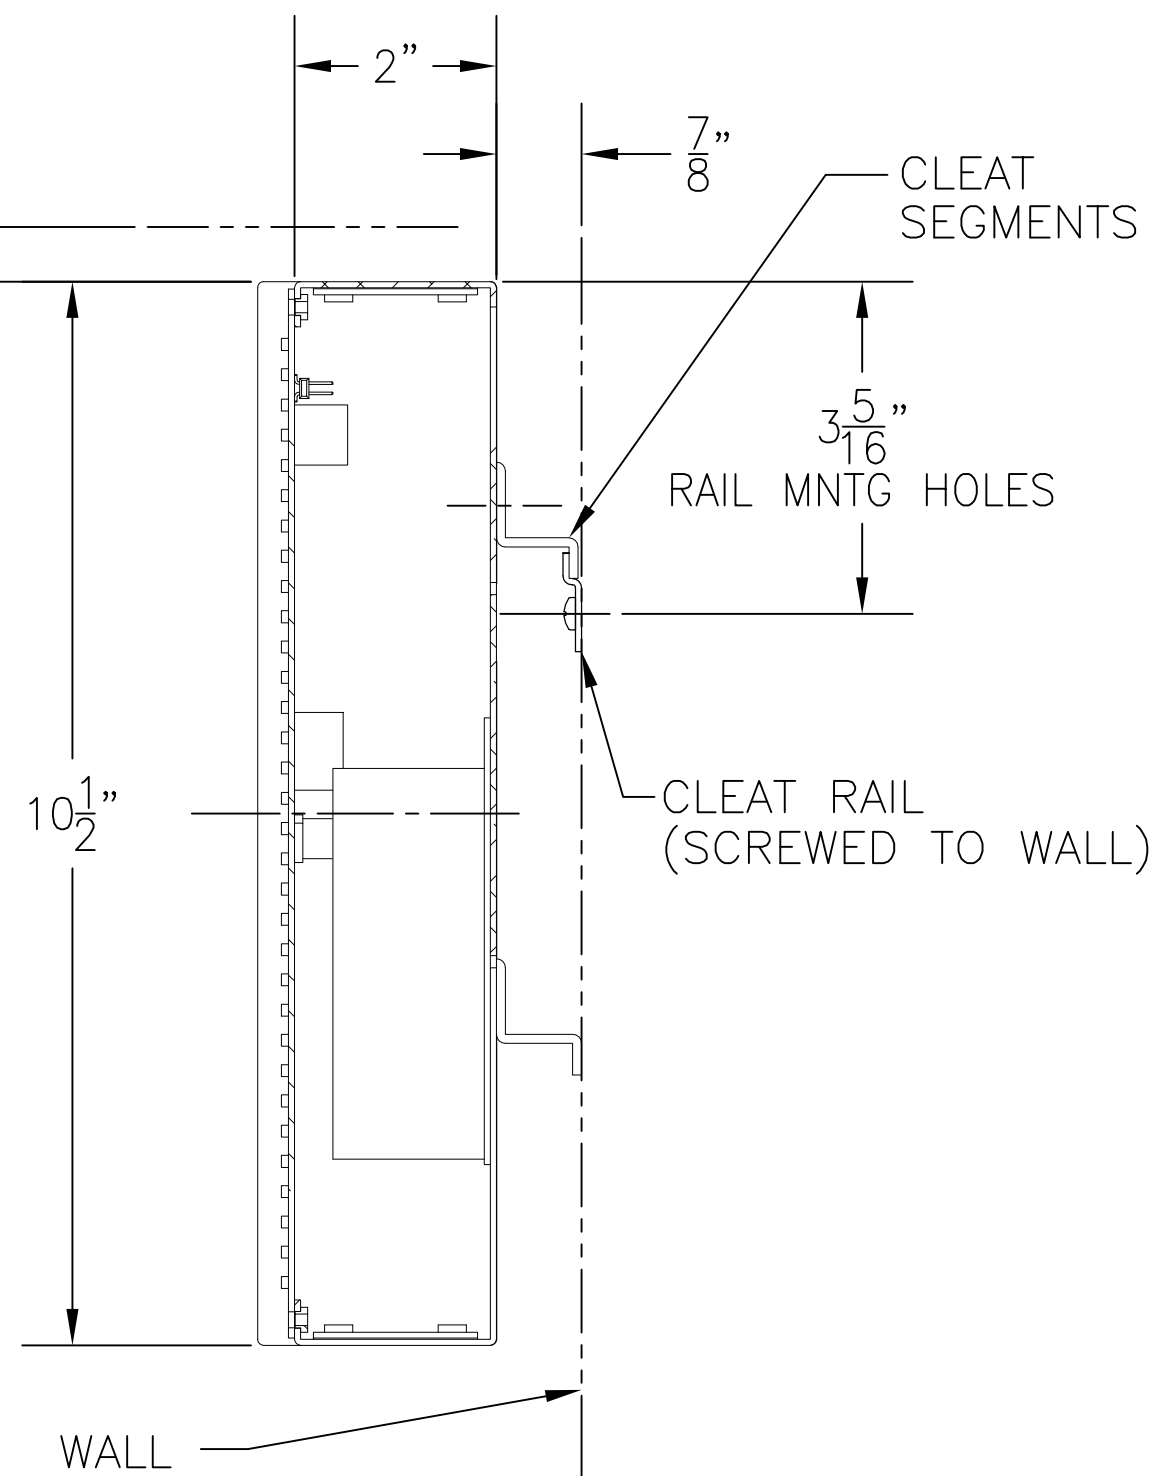

SECTION A-A ZONE C-6  
CROSS SECTION  
TYP

**SPECIFICATIONS:**

- PIXEL PITCH: .3" (7.62mm)
- COLOR: RGB (FULL COLOR)
- CHARACTER HEIGHT: 9.6-INCHES (32H)
- ELECTRICAL REQUIREMENTS: 120VAC-220VAC/SINGLE PHASE MANUALLY SWITCHED  
@ 120VAC INDOOR - 38 WATTS/FT  
POWER INPUT: POWER CORD
- DATA: ETHERNET
- CHASSIS MAT'L & FINISH: ALUMINUM WITH BLACK POWDER COAT
- SIGN MOUNTING: CLEAT & RAIL METHOD
- WEIGHT: 5 LBS/FT

**SUNRISE SYSTEMS, Inc.**  
PEMBROKE, MA 02359

SUBMITTAL APPROVAL

APPROVED FOR CONSTRUCTION  
 APPROVED FOR CONSTRUCTION AS NOTED  
 APPROVED FOR CONSTRUCTION AS NOTED & RESUBMIT

COMPANY: \_\_\_\_\_ DATE: \_\_\_\_\_  
SIGNED: \_\_\_\_\_ TITLE: \_\_\_\_\_

PROJECT  
RISE SHOP DRAWING

TITLE  
32H RGB RIGID LED DISPLAY

SIZE	DRAWING NO.	REV
D	TKR-M10-32-96-R	D

SCALE	DRAWN	DATE
1/8	SJB	3/31/15
SHEET	DRAWN	DATE
1 OF 1	-	/ /